
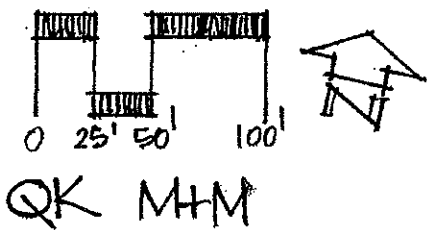


**APPENDIX A1**  
**PROJECT PLAN**

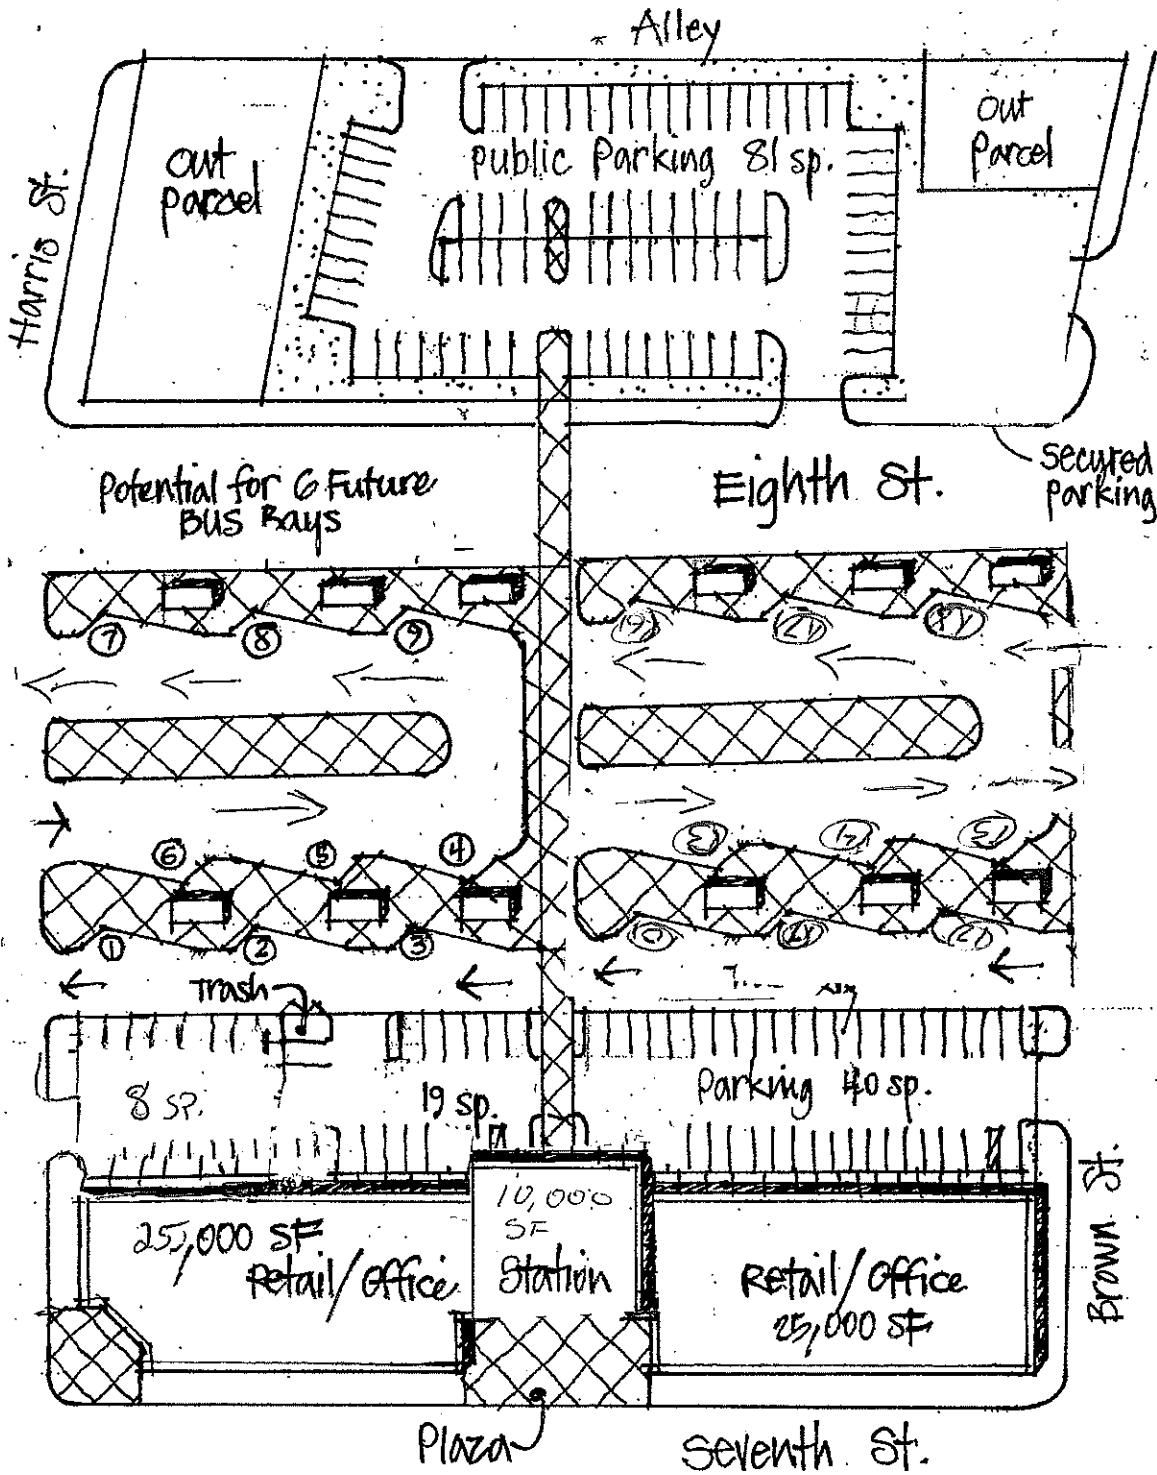

CONCEPT STUDY C-1  
 New KART Station Facility  
 Hanford, CA  
 7-26-18